
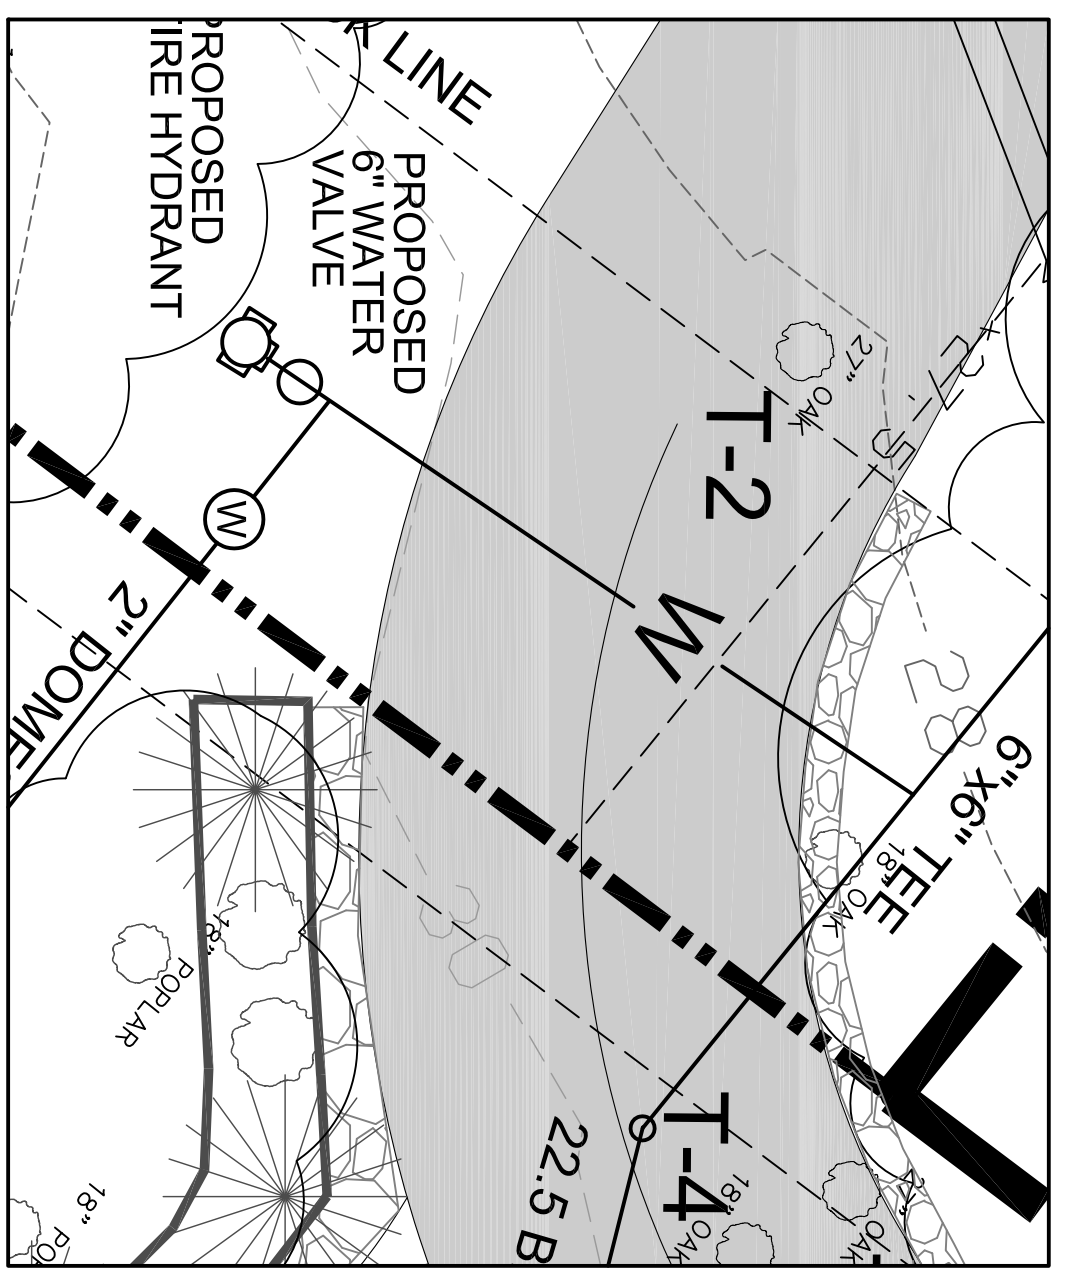
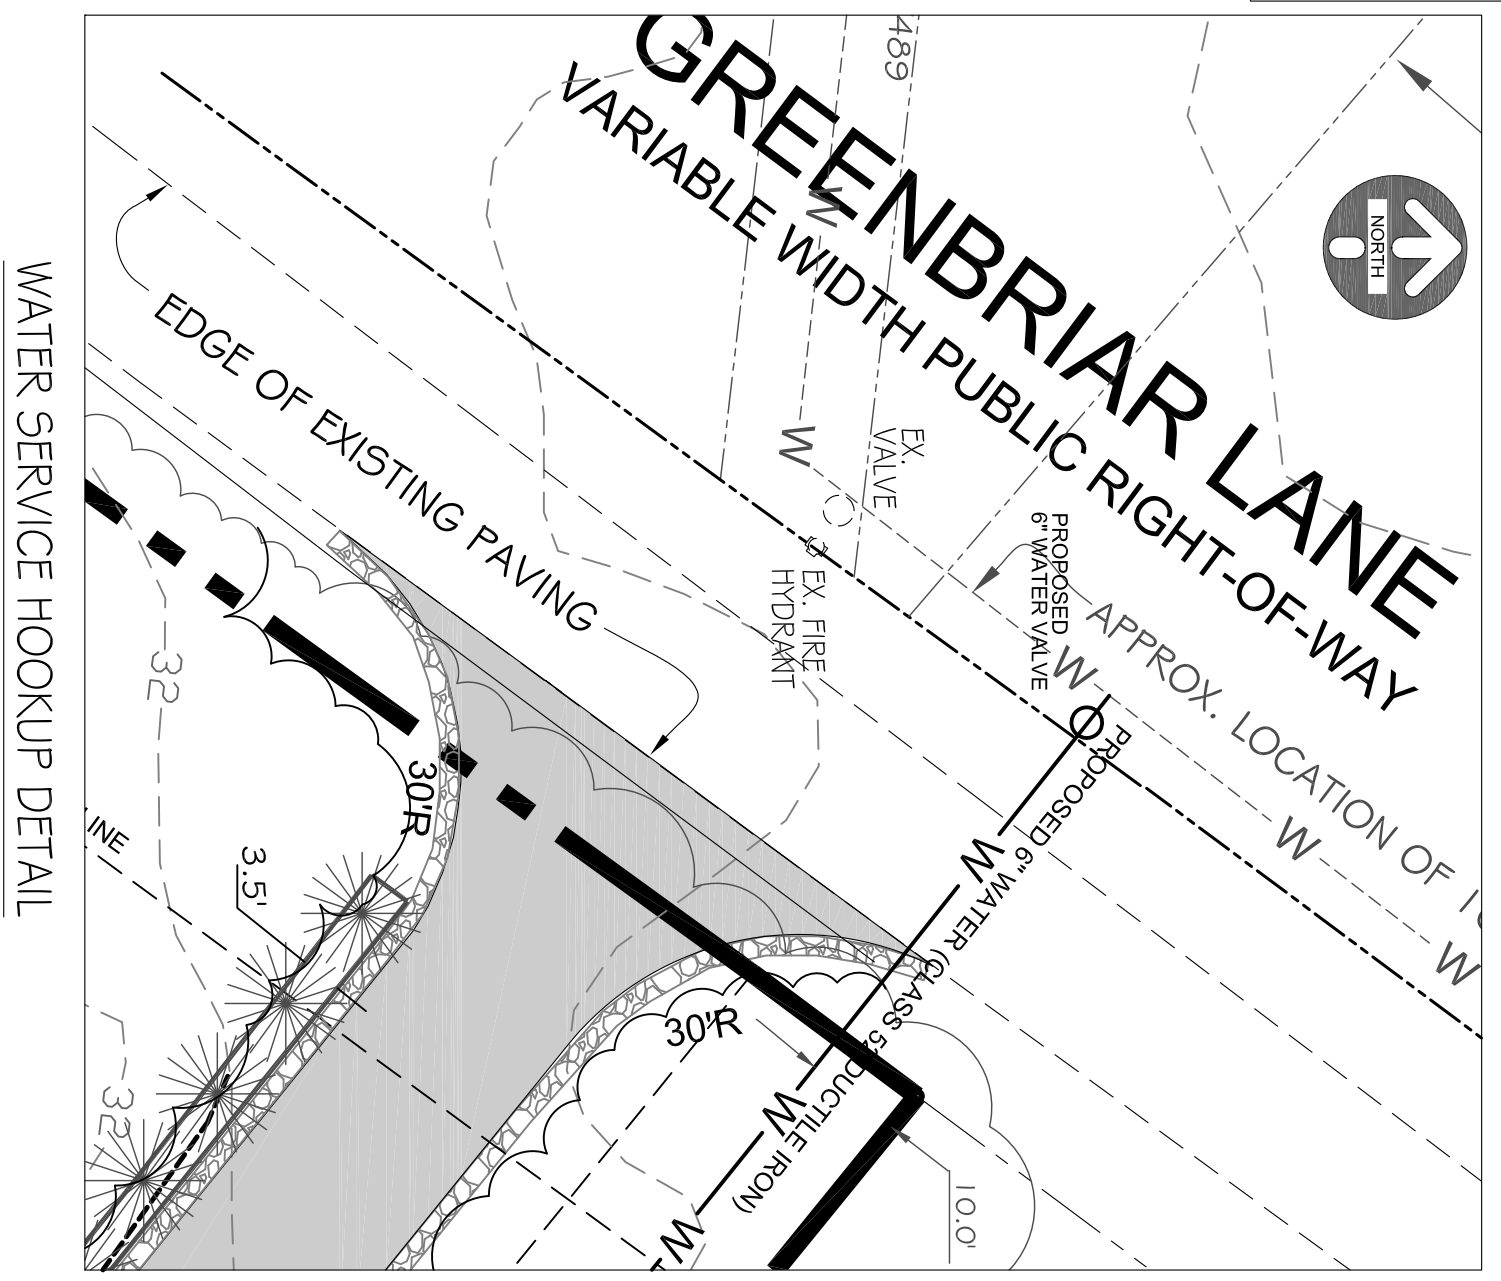


SITE PLAN  
SCALE: 1" = 40'

**LEGEND**

- ⊕ SEPTIC COVER
- ⊖ SANITARY CLEANOUT
- ⊕ ELECTRIC OUTLET
- ⊖ UTILITY TIE
- ⊕ WELL
- ⊖ WATER METER
- B --- NON-TIDAL WETLAND BUFFER
- NTW --- NON-TIDAL WETLANDS LIMITS
- S --- SOILS BOUNDARIES
- HSG-B --- HYDROLOGIC SOIL GROUP
- 28 --- EXISTING CONTROL ELEVATIONS
- --- EXISTING TREE LINE
- --- PROPOSED LIMITS OF CLEARING
- CRITICAL ROOT ZONE (CRZ)
- --- WOOD CHIP PEDESTRIAN TRAIL
- --- FOREST STAND DATA POINT
- --- ANNEAPOLIS CITY LIMITS
- --- 7' SIDE SETBACK LINE, BUILDING SETBACK LINES
- P-001 ⊕ PERC NUMBER AND LOCATION
- W --- PROPOSED WATER LINE

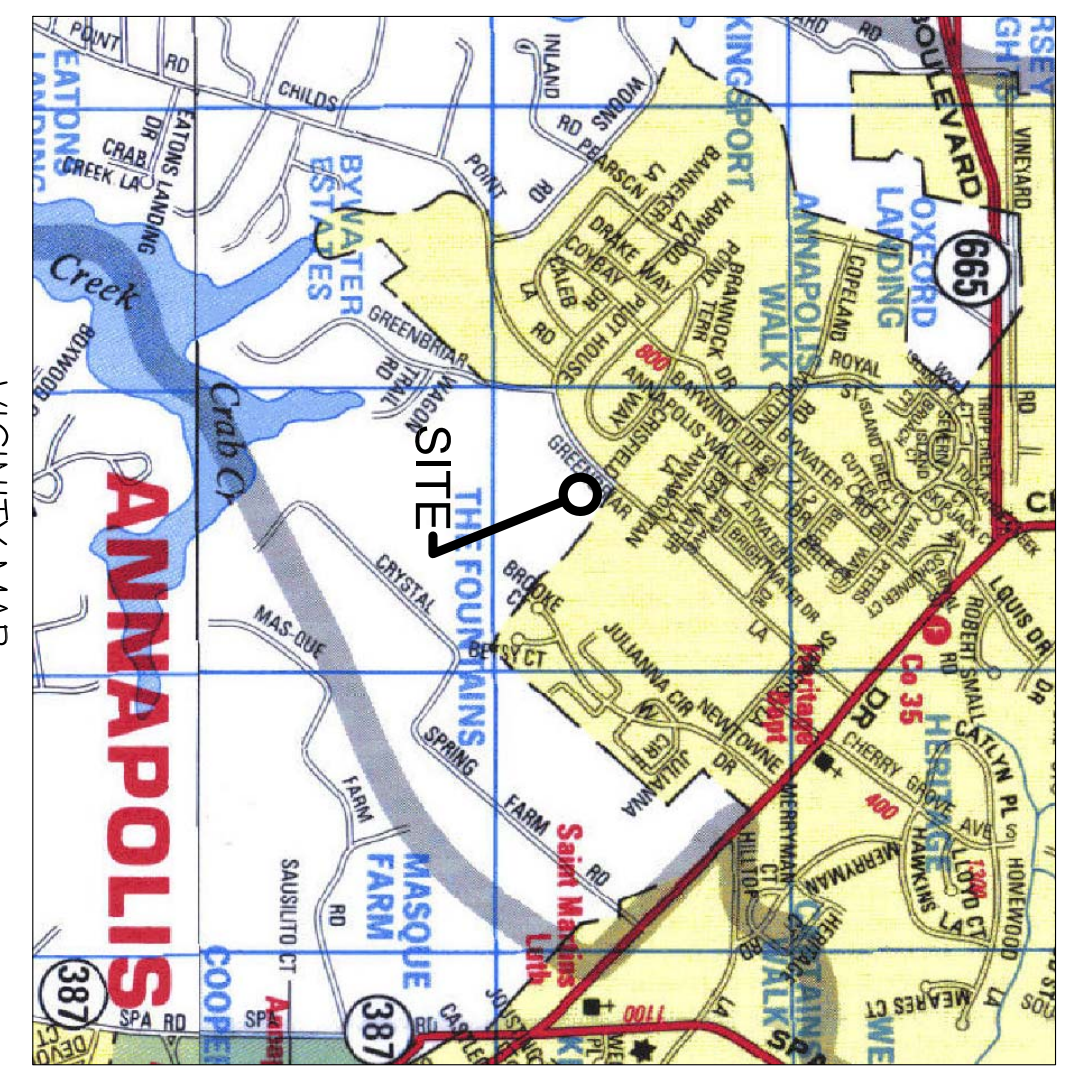

NOTE: AN INTERNAL BACKFLOW PREVENTOR MUST BE LOCATED IN EVERY LINE SERVED BY CITY WATER

SHEET NO. 1 OF 1 FILE NO.	SITE PLAN TO ACCOMPANY WATER SERVICE AGREEMENT	
	<b>SAMARITAN HOUSES, INC.</b> 2608 & 2610 GREENBRIAR LANE MAP 051E ~ GRID 22 ~ PARCELS 2215 & 2141	
	District 6	Anne Arundel County, Maryland

DATE	JUNE 6, 2016
JOB NUMBER	1208
SCALE	1" = 40'
DRAWN BY	CRC
DESIGNED BY	CRC
APPROVED BY	CRC

**NEAR SHORE  
ENGINEERING, LLC**

117 Kueth Drive, Annapolis, MD 21403      410.585.7560

REVISIONS		
REV. #	DATE	DESCRIPTION

Cal P. Gove  
JUNE 6, 2016