
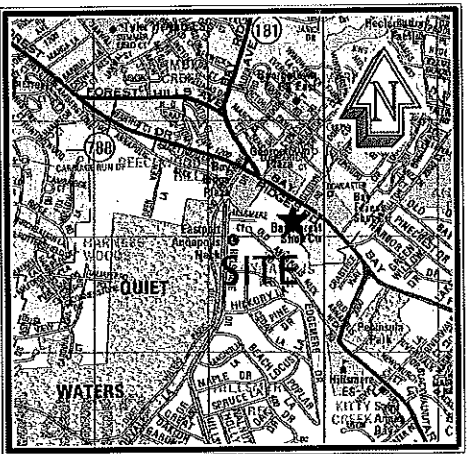


PLOTTED: JUN 26, 2014 - 5:19pm
 INCLUDED XREFS & IMAGES: 18x24.dwg SAMARAS-BAYRIDGE-SITE.dwg VMAP.jpg

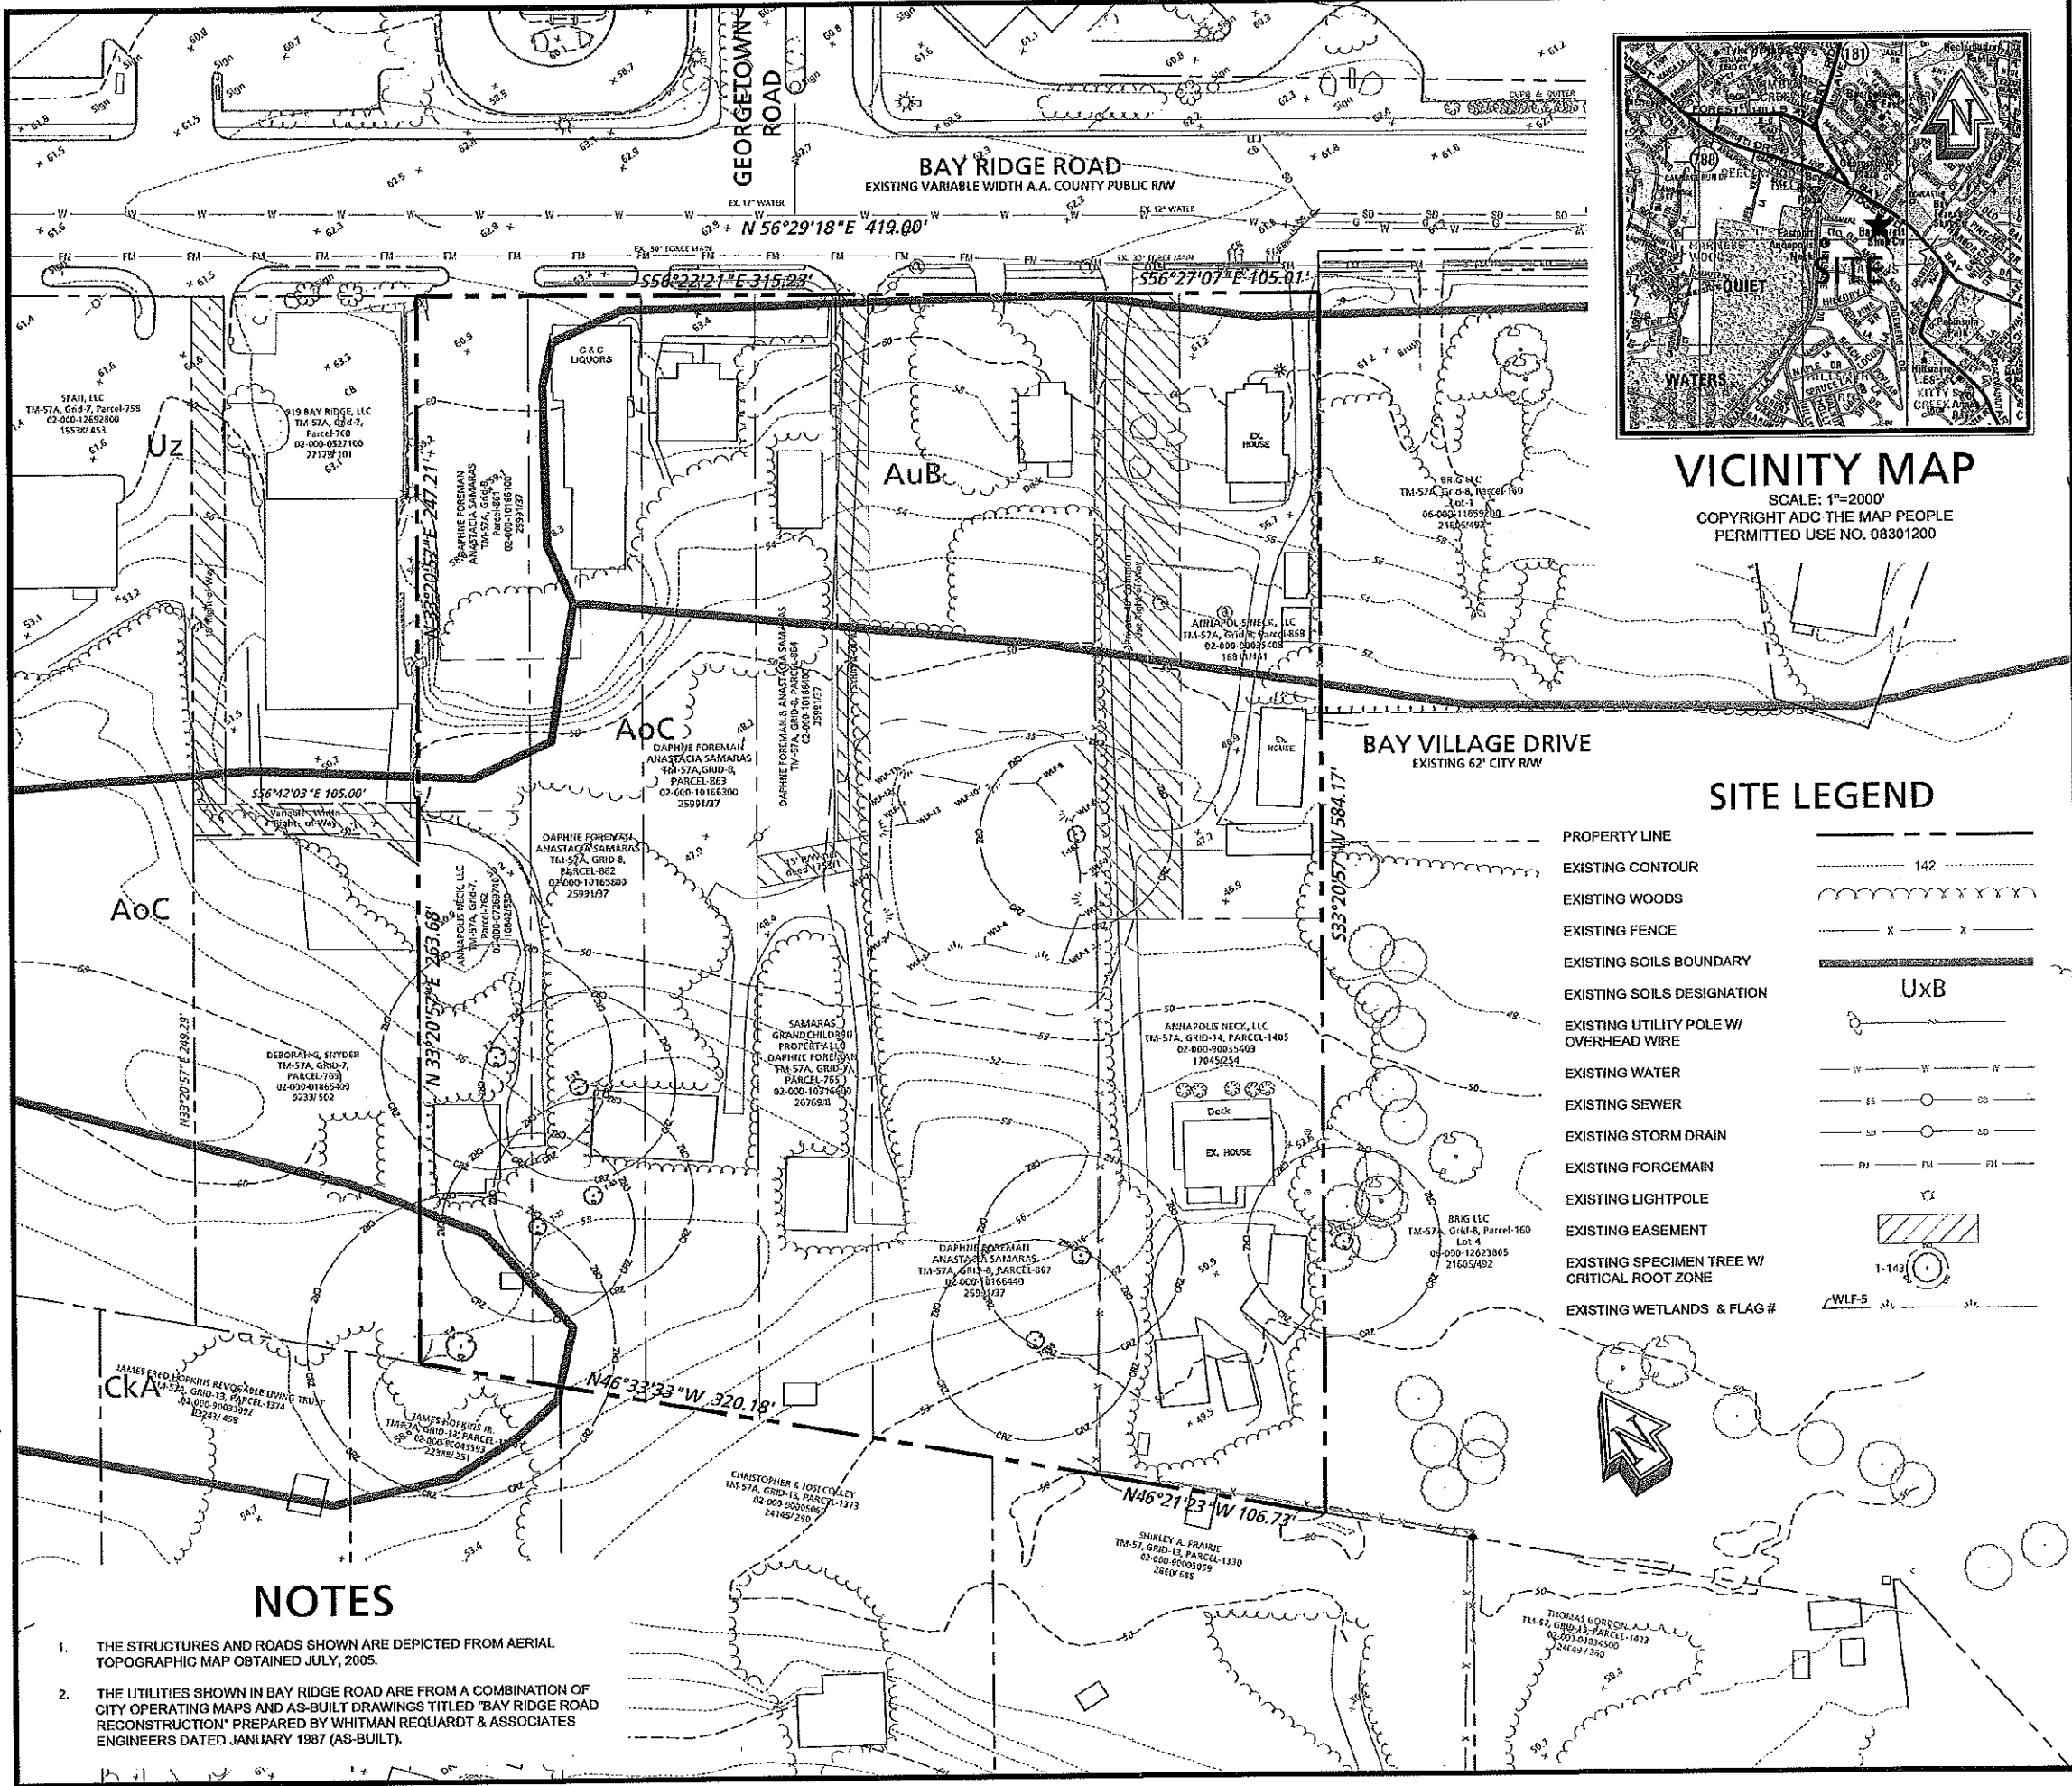


VICINITY MAP
 SCALE: 1"=2000'
 COPYRIGHT ADC THE MAP PEOPLE
 PERMITTED USE NO. 08301200

SITE LEGEND

PROPERTY LINE	---
EXISTING CONTOUR	142
EXISTING WOODS	X X X
EXISTING FENCE	X X X
EXISTING SOILS BOUNDARY	---
EXISTING SOILS DESIGNATION	UxB
EXISTING UTILITY POLE W/ OVERHEAD WIRE	---
EXISTING WATER	---
EXISTING SEWER	---
EXISTING STORM DRAIN	---
EXISTING FORCEMAIN	---
EXISTING LIGHTPOLE	---
EXISTING EASEMENT	---
EXISTING SPECIMEN TREE W/ CRITICAL ROOT ZONE	---
EXISTING WETLANDS & FLAG #	WLF-5

NOTES

- THE STRUCTURES AND ROADS SHOWN ARE DEPICTED FROM AERIAL TOPOGRAPHIC MAP OBTAINED JULY, 2005.
- THE UTILITIES SHOWN IN BAY RIDGE ROAD ARE FROM A COMBINATION OF CITY OPERATING MAPS AND AS-BUILT DRAWINGS TITLED "BAY RIDGE ROAD RECONSTRUCTION" PREPARED BY WHITMAN REQUARDT & ASSOCIATES ENGINEERS DATED JANUARY 1987 (AS-BUILT).

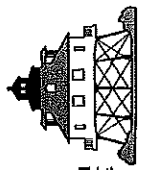

Bay Engineering Inc.
 Engineers, Planners and Surveyors
 190 Admiral Cochrane Drive, Suite 175
 Annapolis, Maryland 21401
 410.897.9290
 410.897.9295 fax
 email: info@bayengineering.com
 www.bayengineering.com

Date	APRIL, 2014
Job Number	05-1500
Scale	1"=50'
Drawn By	L.S.
Approved By	T.S.
Folder Reference	

EXHIBIT "L" - TOPOGRAPHIC PLAN

FOR
 ANNAPOLIS NECK, LLC

TAX MAP 57A, GRID 1, PARCELS 762, 765, 861-864, 867-868, AND 1405
 BAY RIDGE ROAD
 ANNAPOLIS, MARYLAND 21401
 2ND DISTRICT ANNE ARUNDEL COUNTY
 EXISTING ZONE C1 / PROPOSED ZONE B2