


Proposed Zoning: Mixed Use (MX)

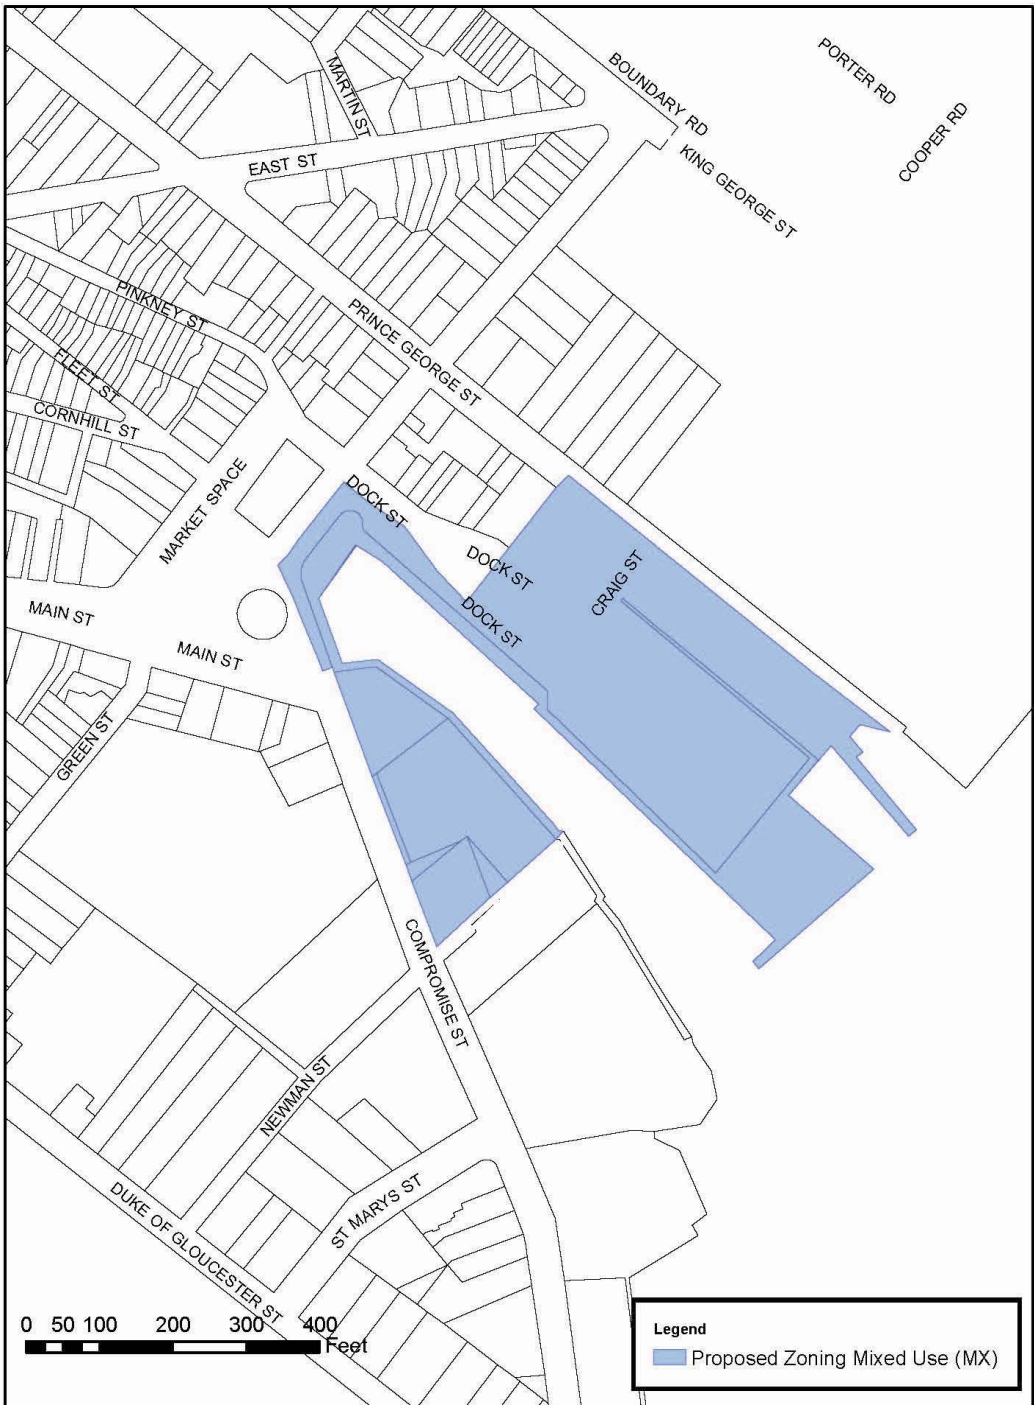

Document Path: W:\planning\historic\proposed_waterfront_dock_zoning.mxd