


07
 NTY
 CH
 2025
 40'

The technique used in this design was covered by US Patents #11,071,714, & #11,071,715, owned by Lindwood & Associates, Inc.
 PI OTTER, May 27, 2025, 4:57pm

Cond. Ells - S1016, Project/Case: Baerli Linton Shoreline, Ells/Horsal/104-CAD/Paternal/CONCEPT PI AN.dwg
 RWD 83

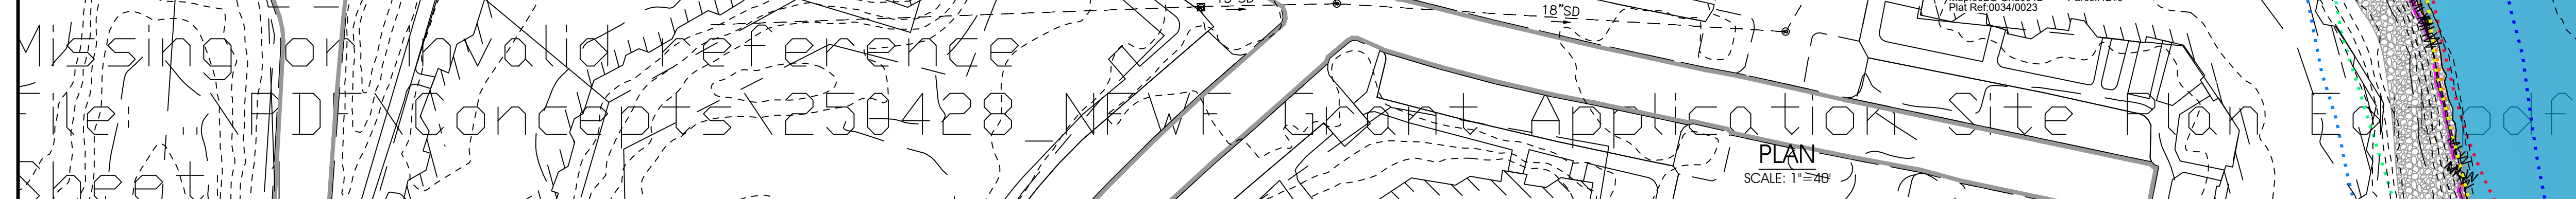

MAY 27, 2021

 UNDERWOOD & ASSOCIATES LANDSCAPE ARCHITECTURE ♦ ECOLOGICAL RESTORATION <u>A DESIGN/BUILD Co.</u> 1753 EBLING TRAIL • ANNAPOLIS, MD 21401 tel. 410-849-3211 fax. 410-849-2136	MAY 27, 2025	
	CONCEPT PLAN	
	Scale AS SHOWN	ELKTONIA & CARRS BEACH COASTAL RESILIENCE BEMBE BEACH RD, ANNAPOLIS 21401 MAP 5417, GRID E6, PARCEL 0307 FORMERLY MAP 052G, GRID 0006, PARCEL 0307 6TH ELECTION DISTRICT, ANNE ARUNDEL COUNTY
	Drawn By J.K./J.M./E.C.	
Approved By K.B.		
Sheet No. 1 Of 1	Project No. 23-029	
Proposal No. ...		