


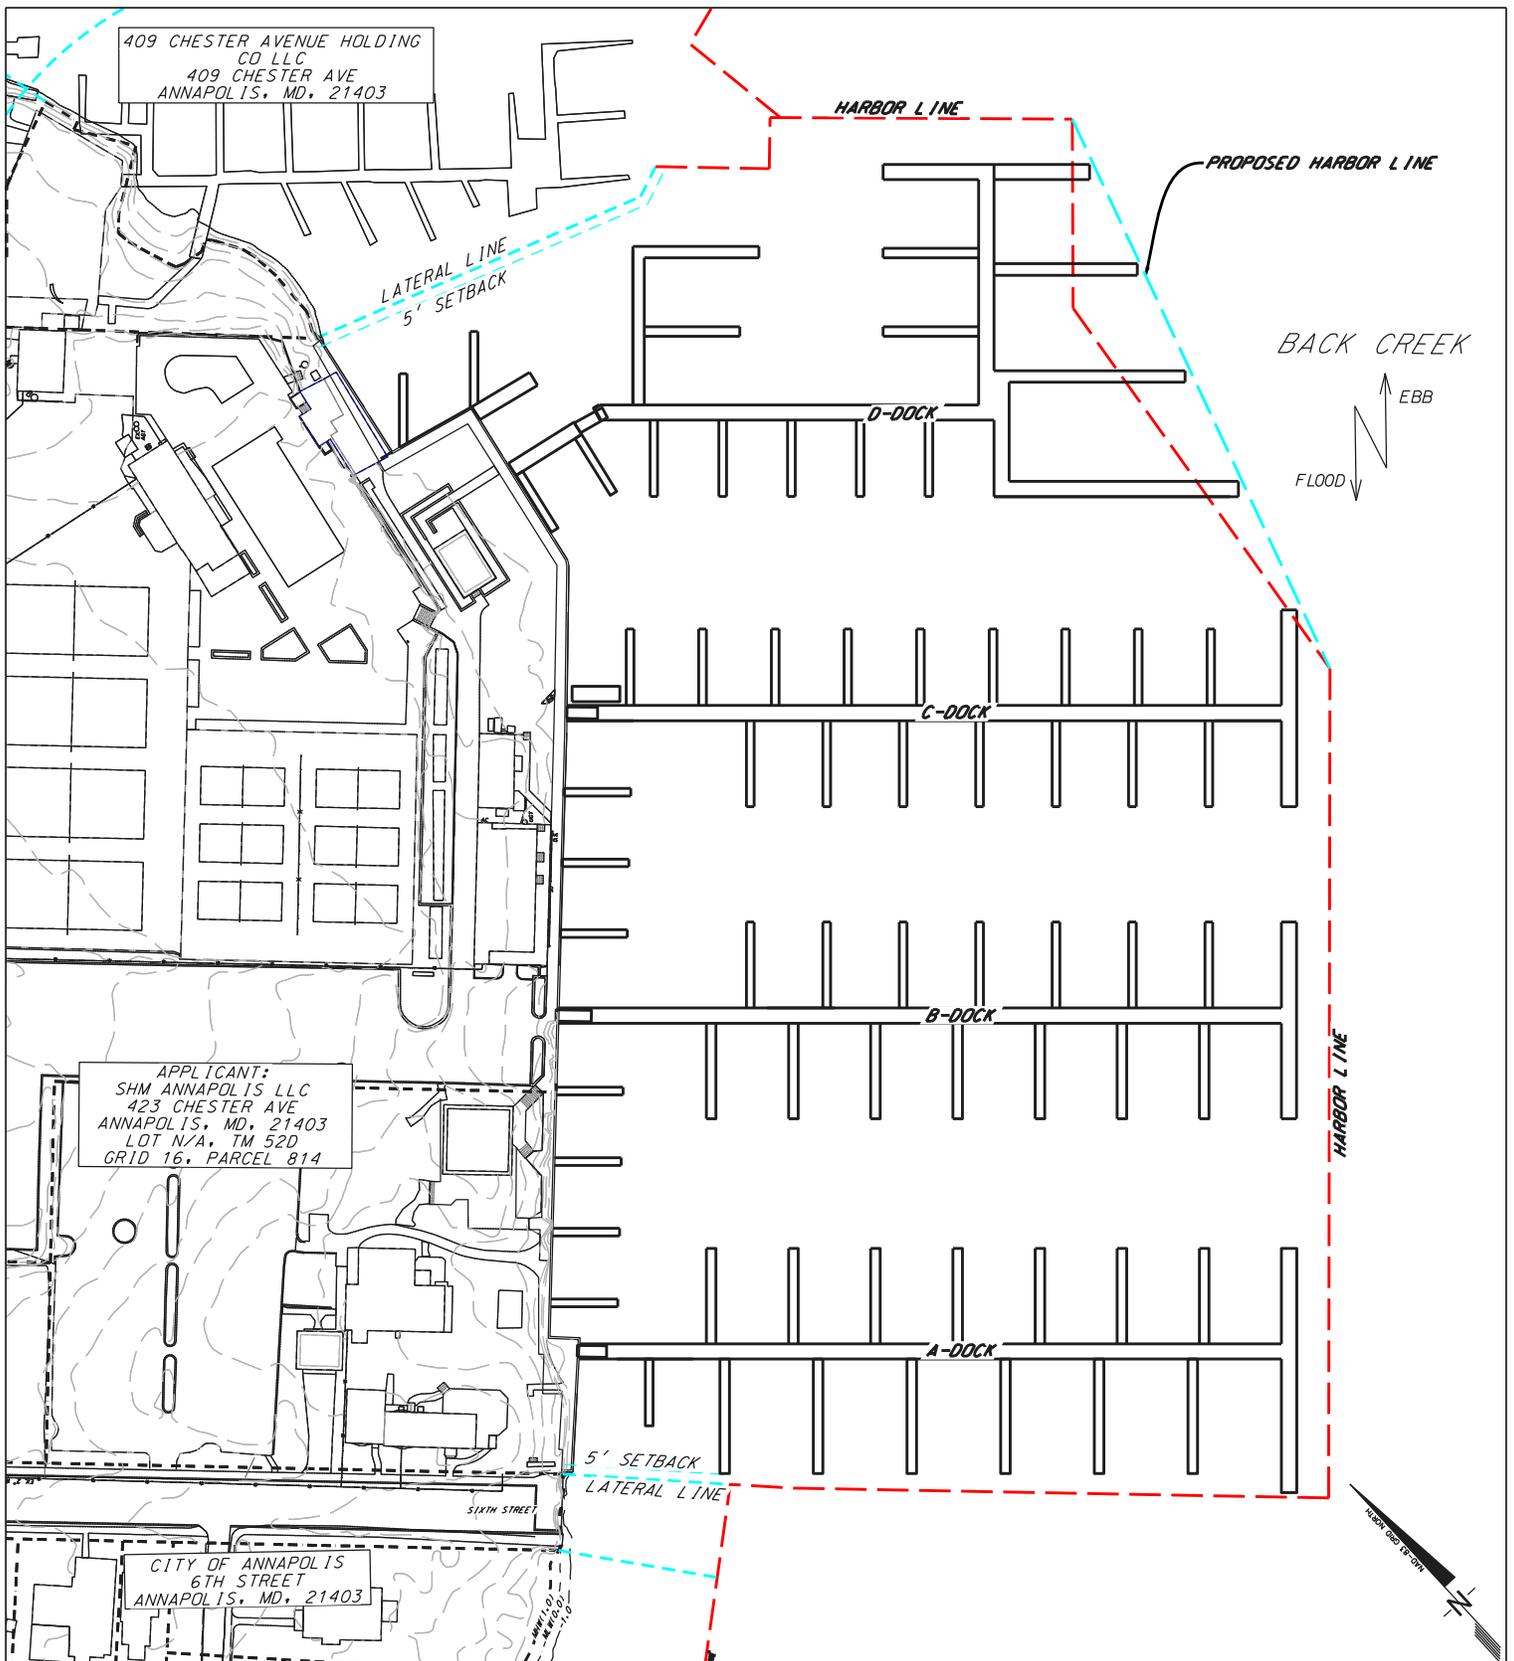

<p>Tax Account No.: 6000-0540-1974 Tax Map: 52D Parcel: 814 Deed Ref: 36778/00262 Lot: N/A Zoning: WME Lot Size: 3.54 AC</p>	<p>PROPOSED HARBOR LINE AMENDMENT SCALE: 1" = 100' Waterfront Engineering, Design and Construction, Inc. 8348 Ritchie Hwy. Pasadena, MD 21122 (410) 798-1494 waterfrontdesign@verizon.net</p>	<p>PROPOSED: Marina Reconstruction in: Back Creek co: Anne Arundel Application by: SHM Annapolis LLC Sheet 1 of 2 Date: April, 2025</p> <p style="text-align: right;">LON: -76.48127° LAT: 38.96693° State: Maryland at: Eastport</p>
--	---	---

NOTE: All dimensions and measurements shall be field verified by contractor.



<p>Tax Account No.: 6000-0540-1974 Tax Map: 52D Parcel: 814 Deed Ref: 36778/00262 Lot: N/A Zoning: WME Lot Size: 3.54 AC</p>	<p>PROPOSED HARBOR LINE W/ PROPOSED PIERS SCALE: 1" = 100' Waterfront Engineering, Design and Construction, Inc. 8348 Ritchie Hwy. Pasadena, MD 21122 (410) 798-1494 waterfrontdesign@verizon.net</p>	<p>PROPOSED: Marina Reconstruction in: Back Creek co: Anne Arundel Application by: SHM Annapolis LLC Sheet 2 of 2 Date: April 1, 2025</p> <p>LON: -76.48127° LAT: 38.96693° State: Maryland at: Eastport</p>
--	---	--

NOTE: All dimensions and measurements shall be field verified by contractor.