

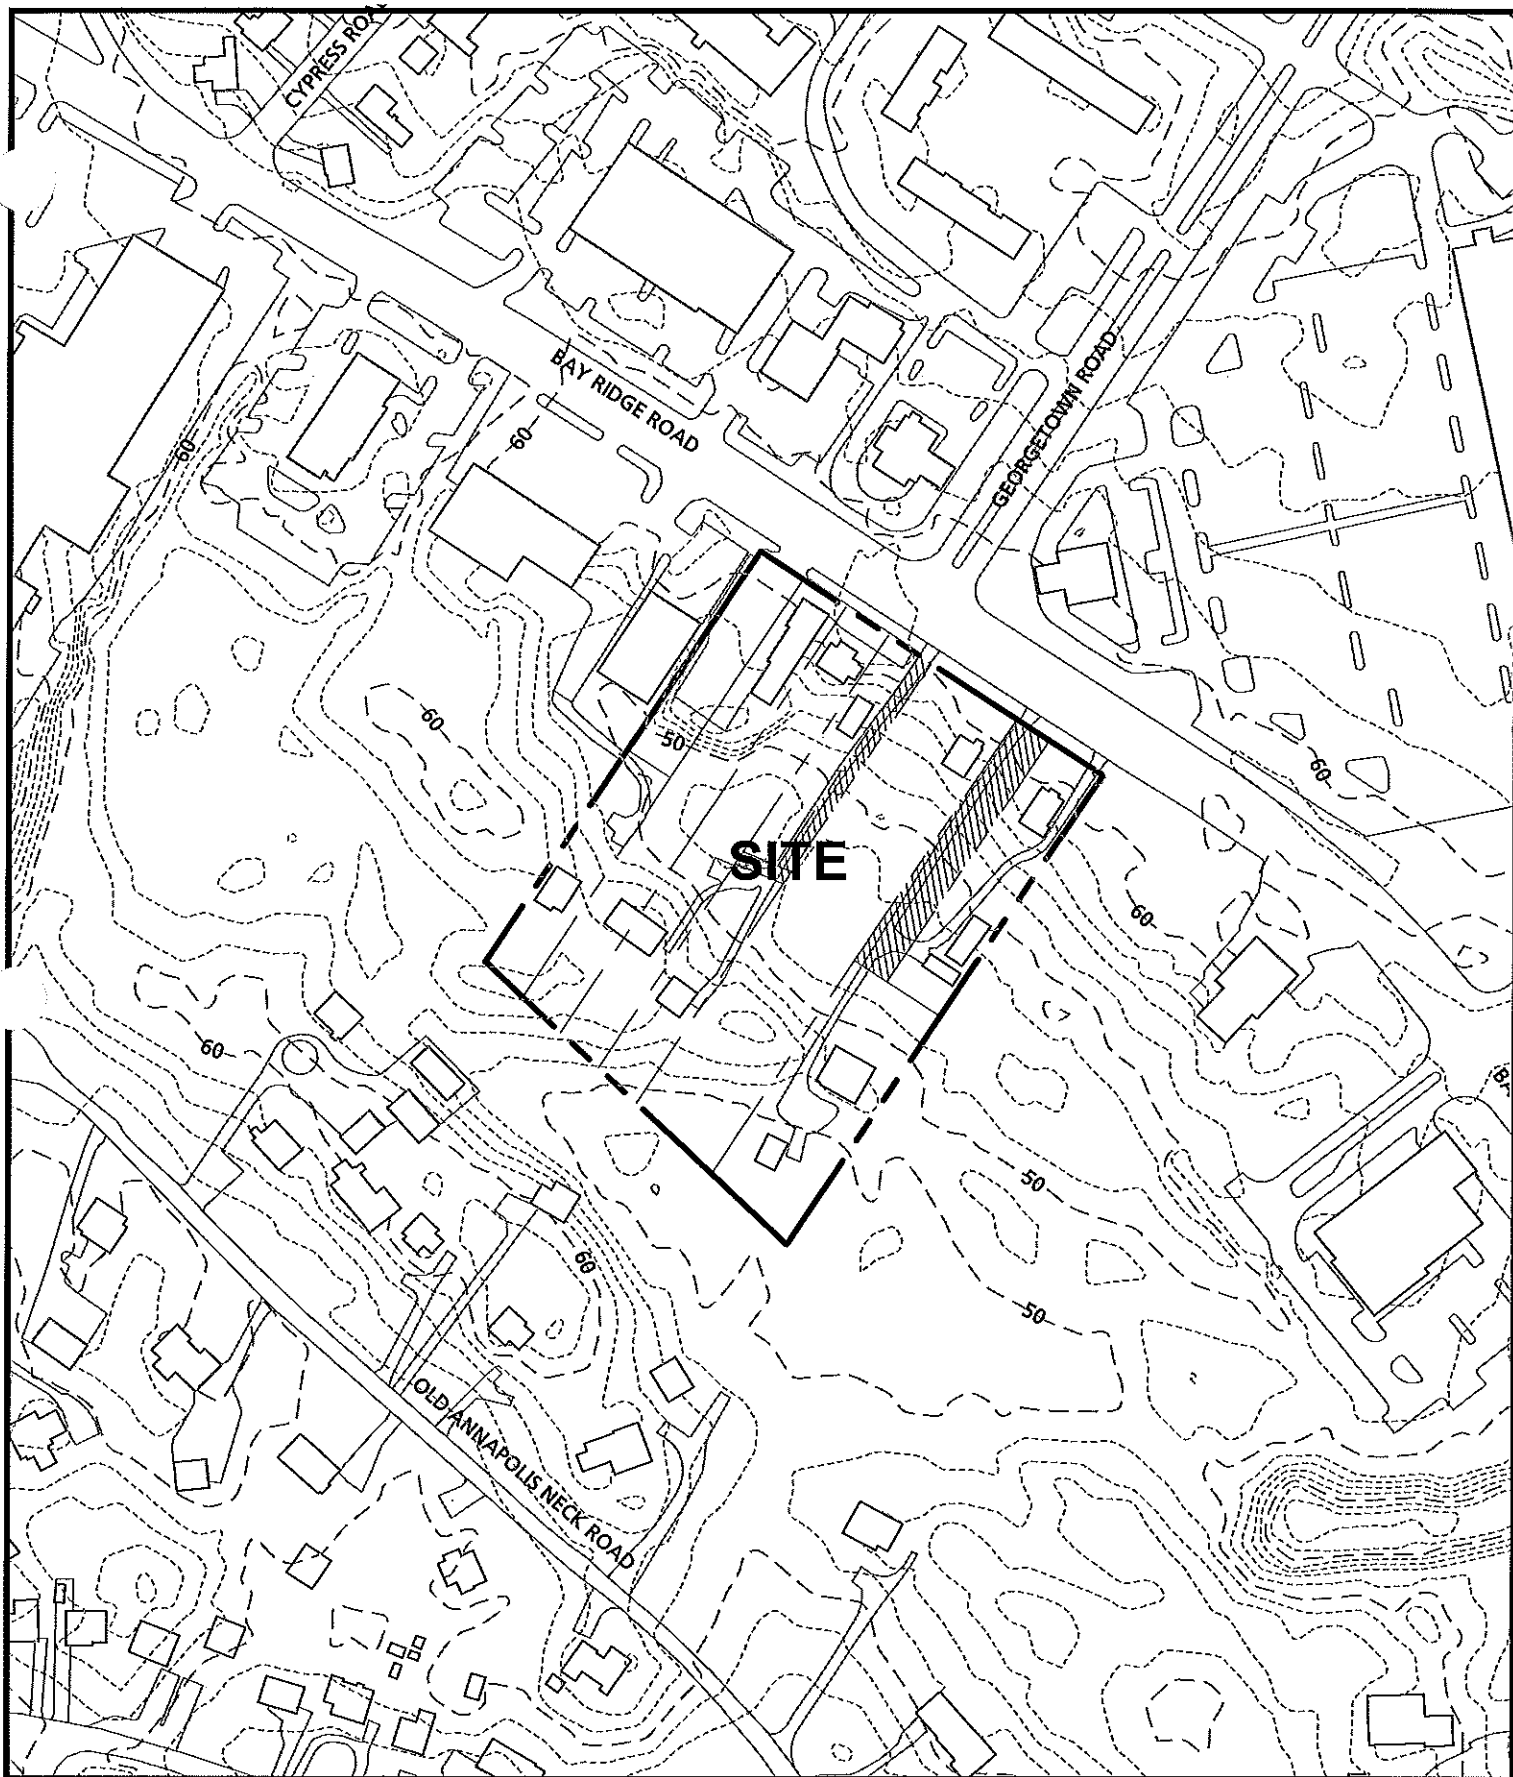


EXHIBIT "Q" - TOPOGRAPHIC MAP
FOR

ANNAPOLIS NECK, LLC

TAX MAP 57A, GRID 1, PARCELS 702, 705, 861-864, 867-868, AND 1405
BAY RIDGE ROAD
ANNAPOLIS, MARYLAND 21401
2ND DISTRICT ANNE ARUNDEL COUNTY
EXISTING ZONE C1 / PROPOSED ZONE B2

Bay Engineering Inc.
Engineers, Planners and Surveyors



150 Admiral Cochrane Drive, Suite 175
Annapolis, Maryland 21401
410.897.9250
410.897.9295 fax
email: info@bayengineering.com
www.bayengineering.com

Drawn By: L.S.

Approved By: T.S.

Scale: 1"=200'

Date: JUNE, 2014

Job Number: 05-1500

Folder

Reference: