


PLOTTED: Dec 06 , 2016 - 2:19pm

F:\09-3266 EL Gardner 44 Hudson Street\Drawing Files\2016 NEW PUBLIC WATERLINE LOCATION\09-3266 BASE\2015.dwg

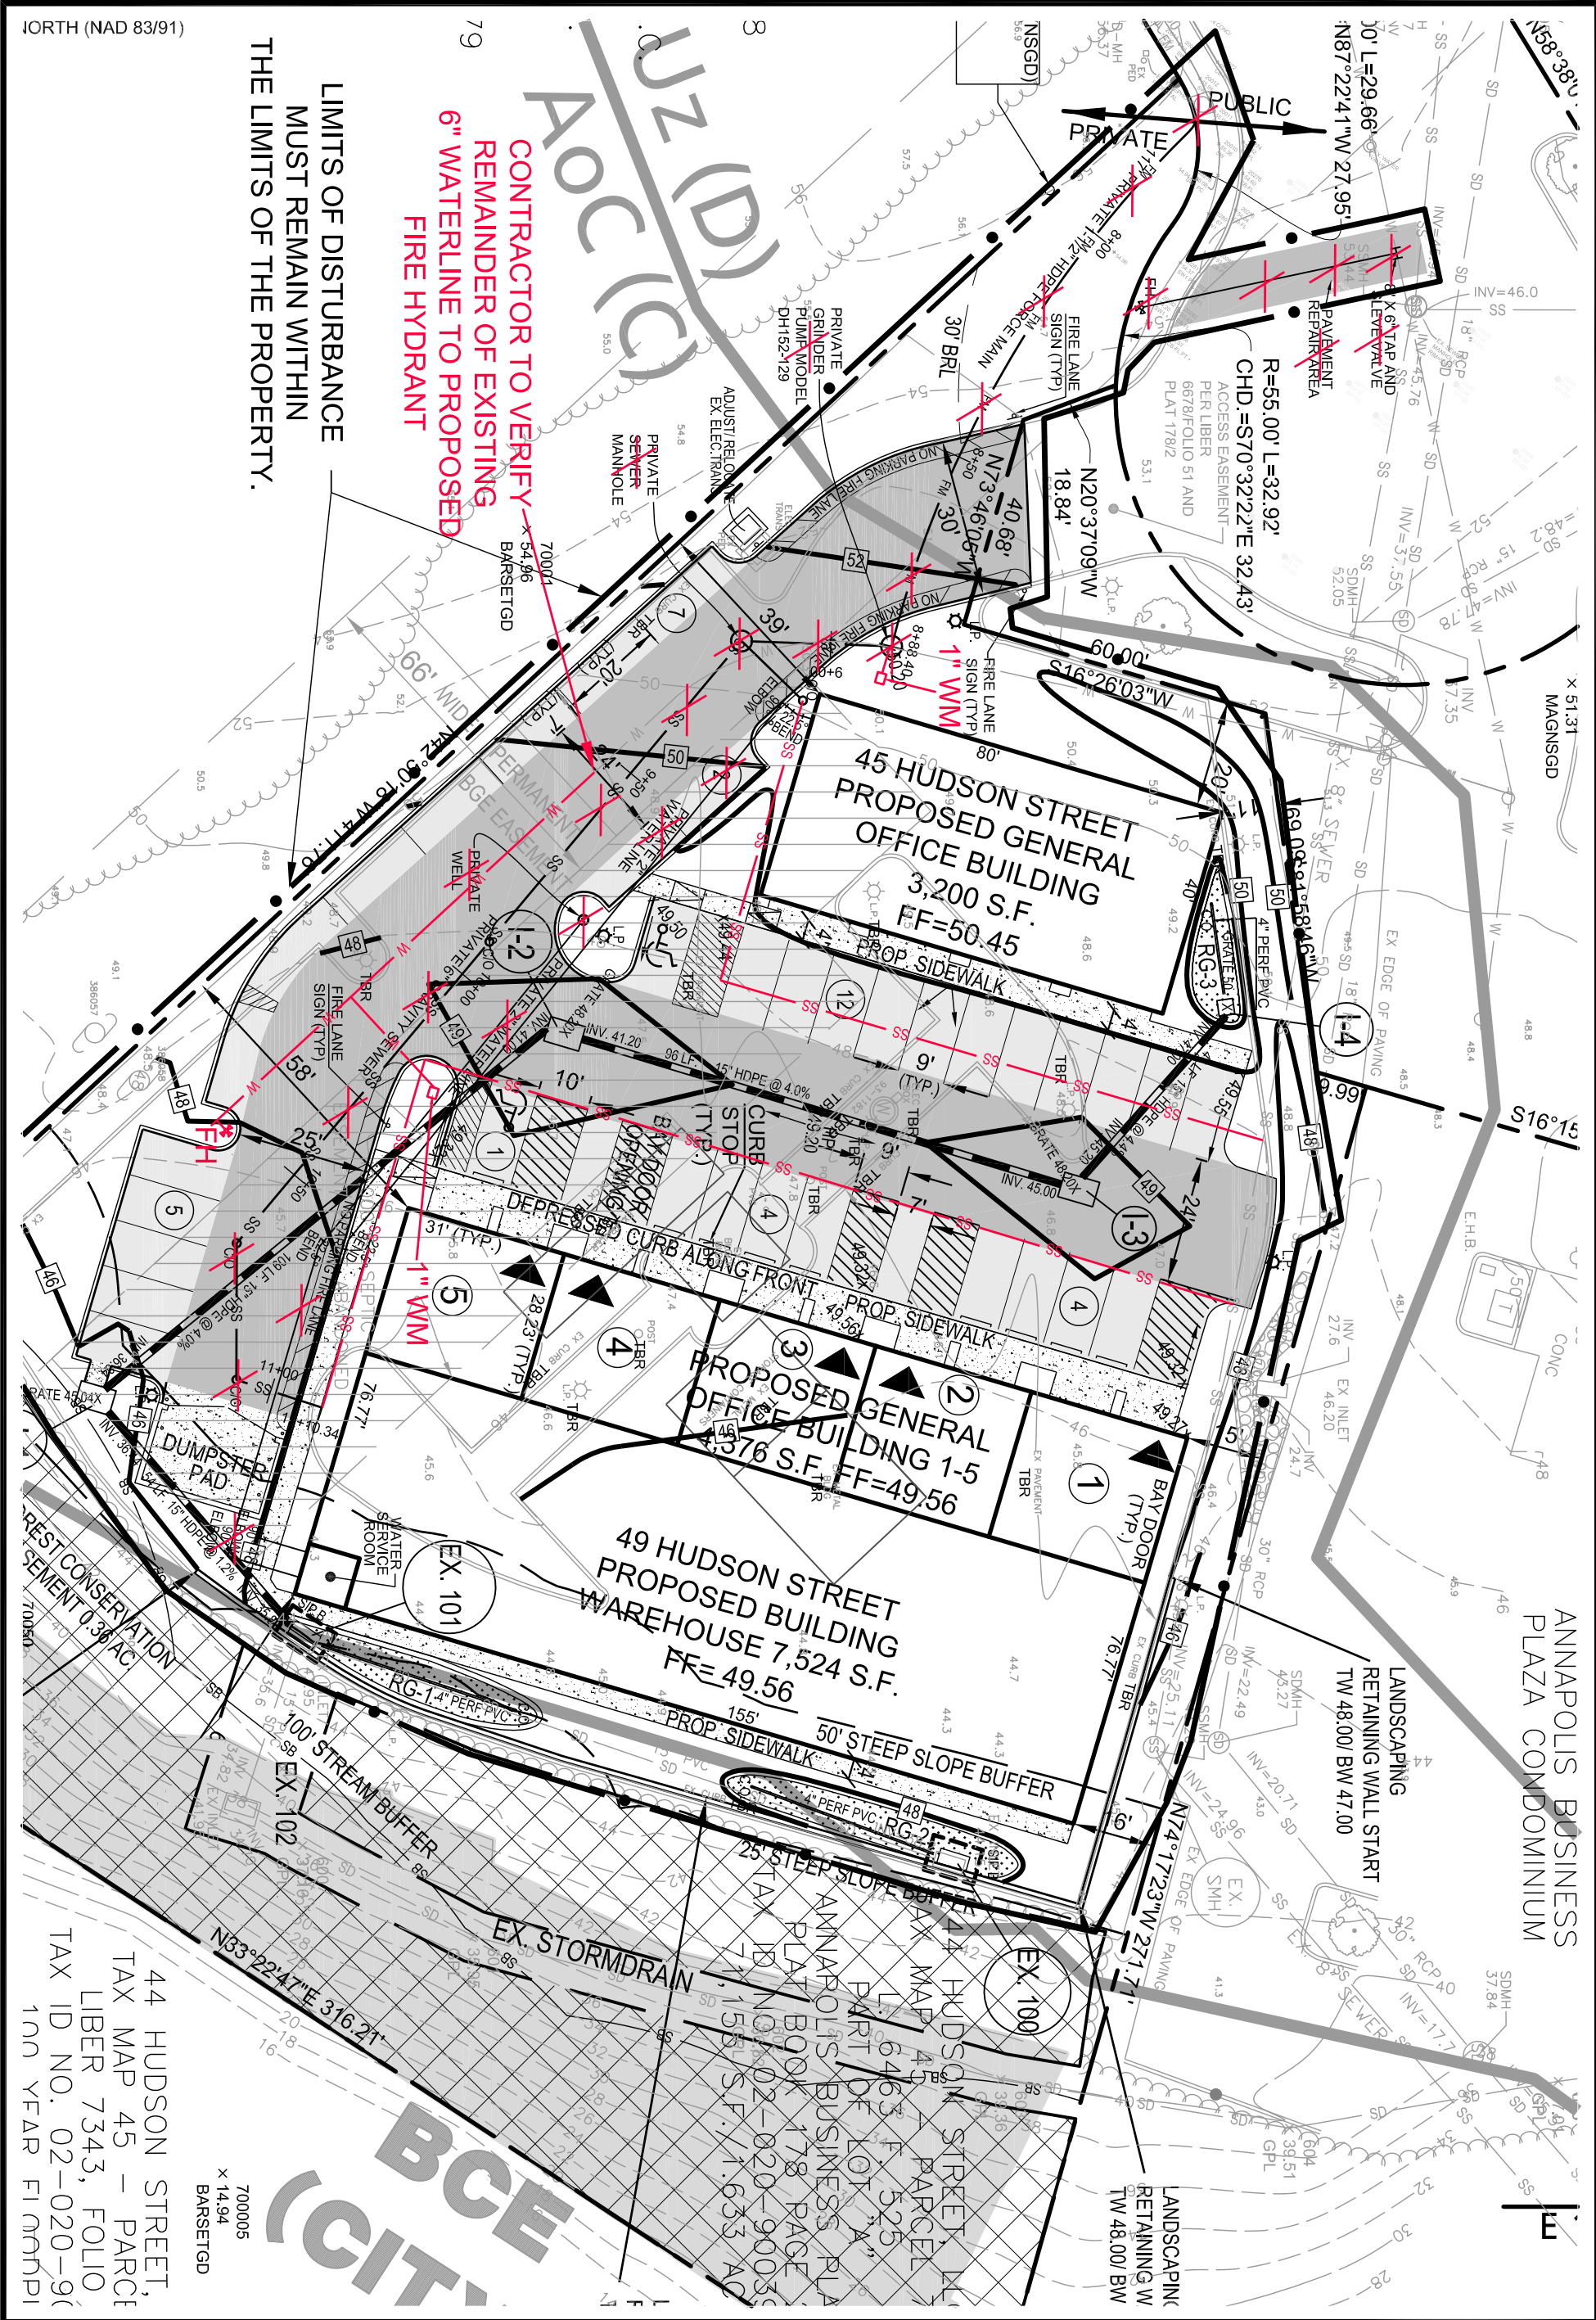

NORTH (NAD 83/91)

LIMITS OF DISTURBANCE  
MUST REMAIN WITHIN  
THE LIMITS OF THE PROPERTY.

CONTRACTOR TO VERIFY  
REMAINDER OF EXISTING  
6" WATERLINE TO PROPOSED  
FIRE HYDRANT

44 HUDSON STREET,  
TAX MAP 45 - PARCE  
LIBER 7343, FOLIO  
TAX ID NO. 02-020-90  
100 YEAR FIRMPLI