

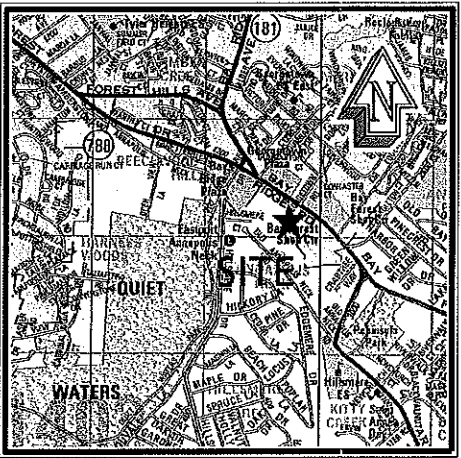


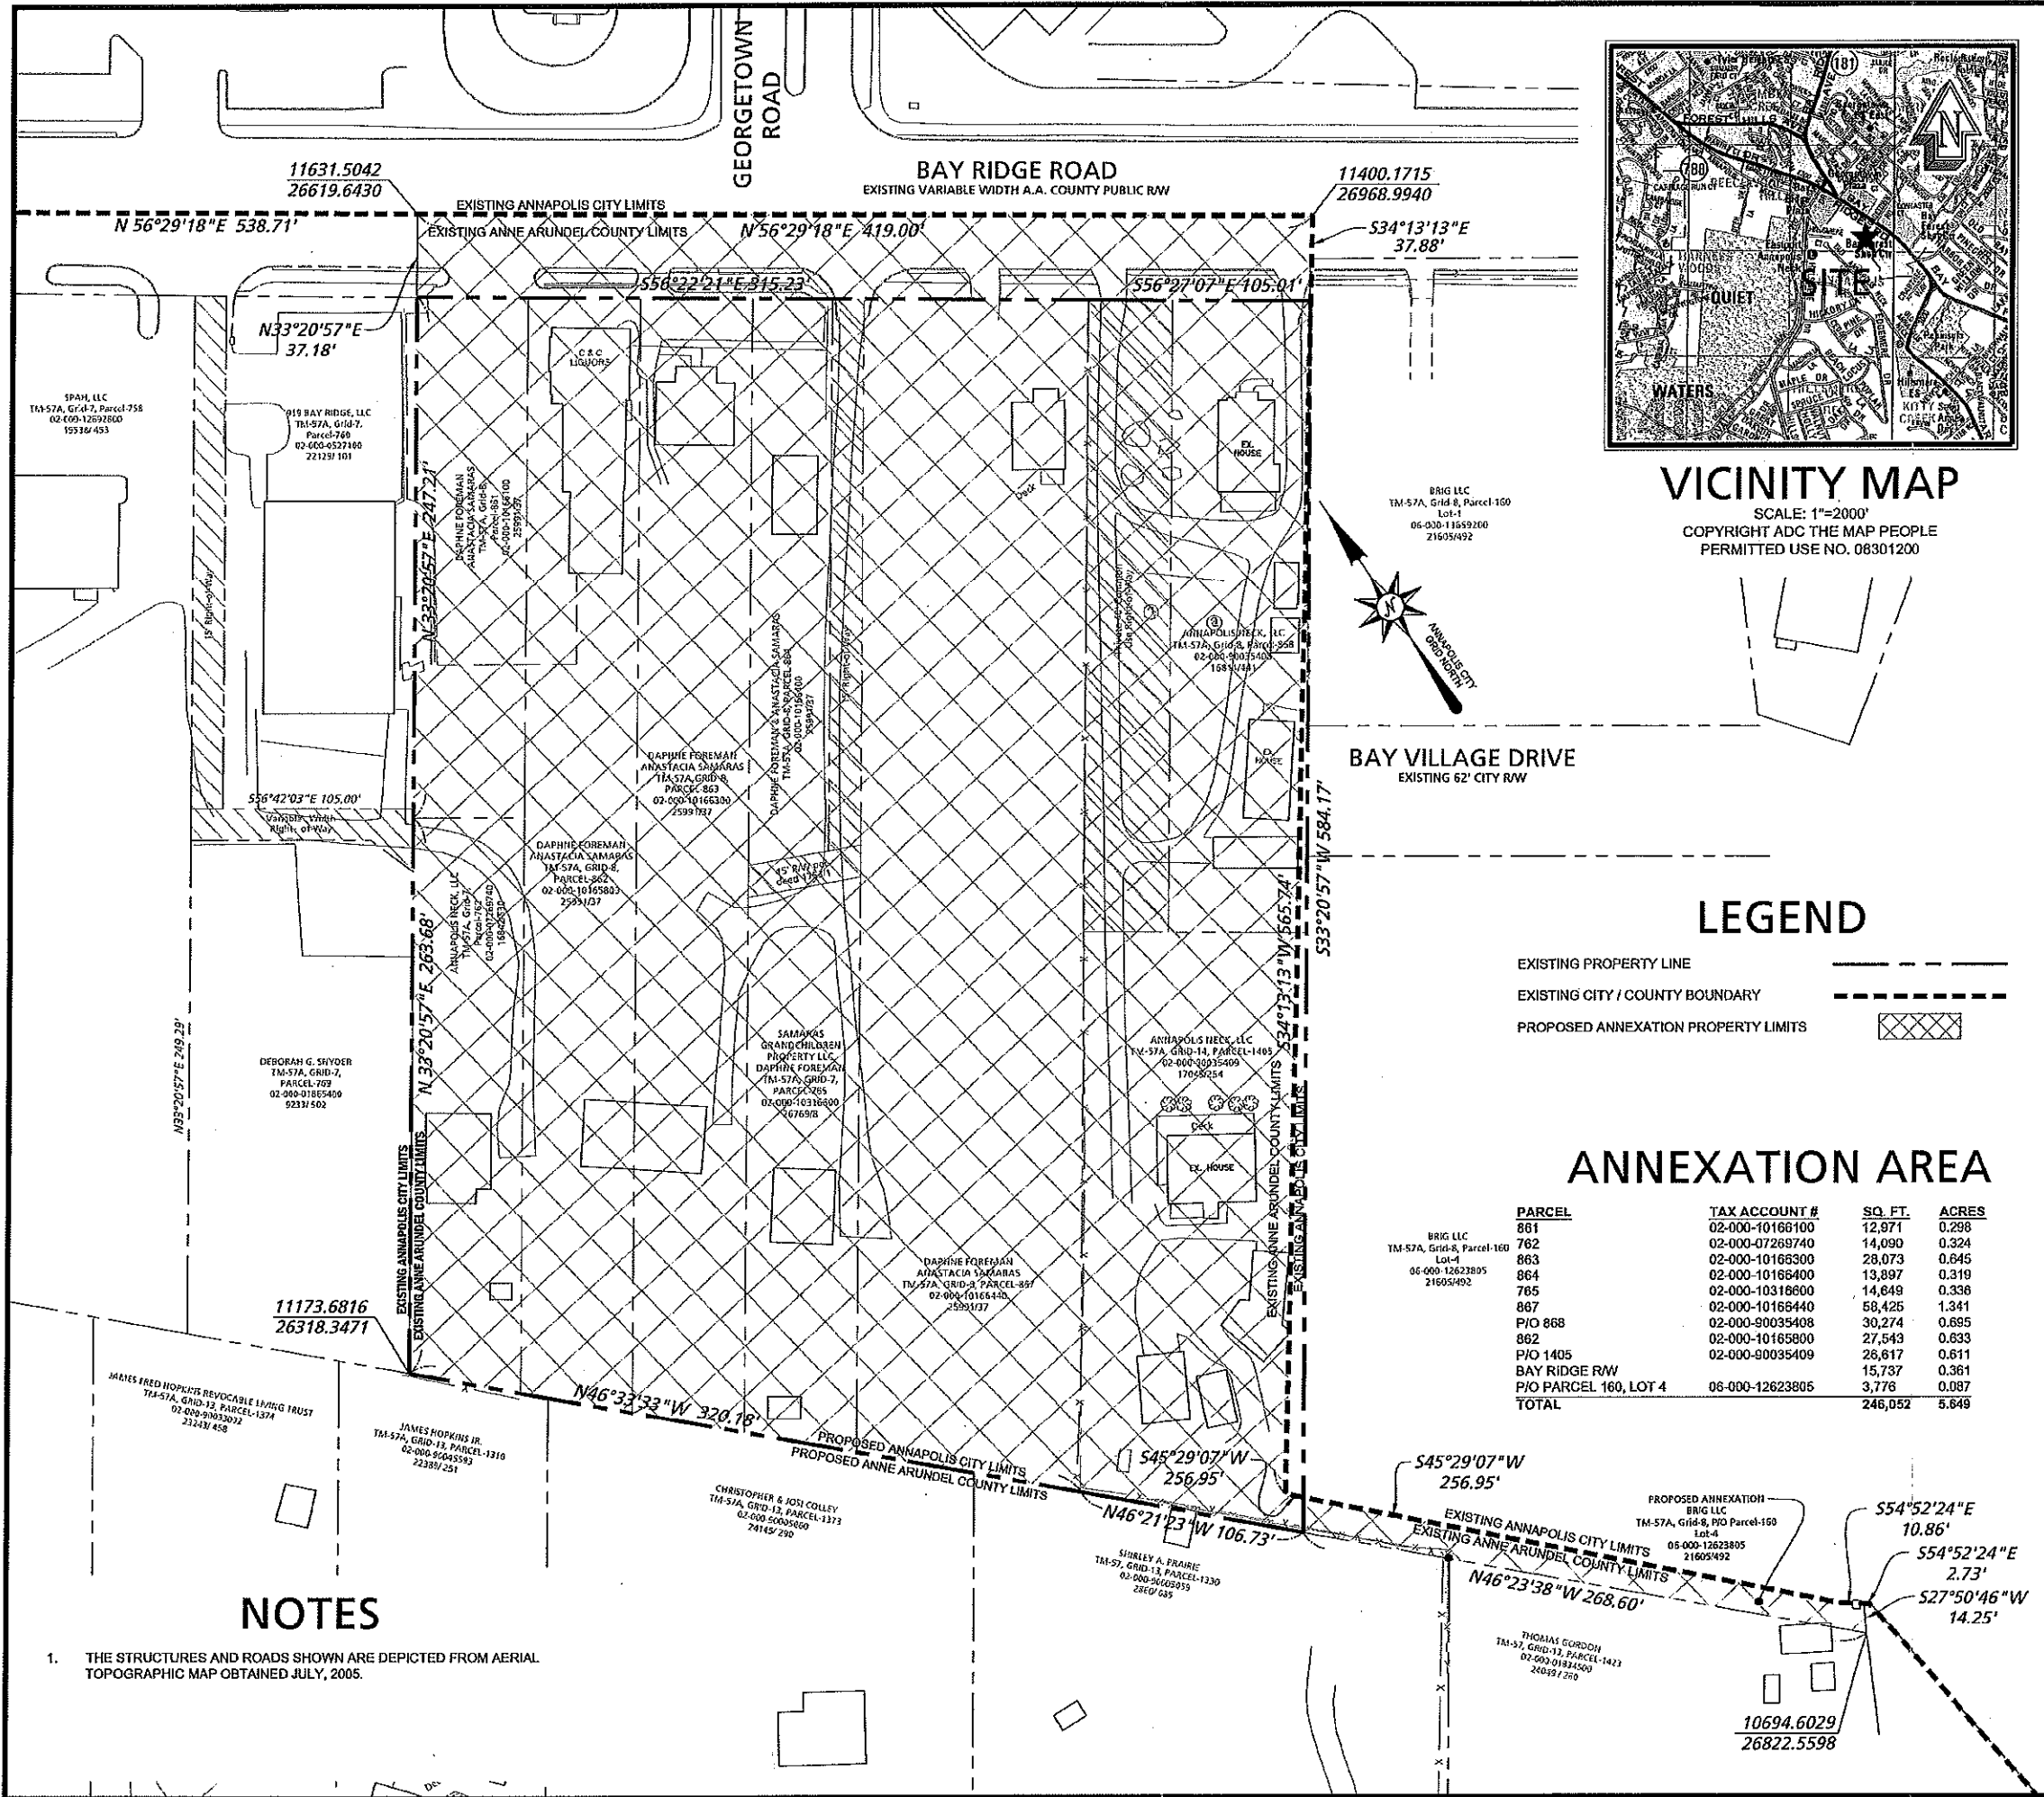

VICINITY MAP
 SCALE: 1"=2000'
 COPYRIGHT ADC THE MAP PEOPLE
 PERMITTED USE NO. 08301200

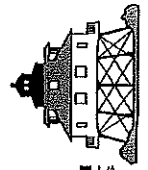

Bay Engineering Inc.
 Engineers, Planners and Surveyors

190 Admiral Cochrane Drive, Suite 175
 Annapolis, Maryland 21401
 410.897.9290
 410.897.9295 fax
 email: info@bayengineering.com
 www.bayengineering.com

Date
 APRIL, 2014
 Job Number
 05-1500
 Scale
 1"=50'
 Drawn By
 L.S.
 Approved By
 T.S.
 Folder Reference

EXHIBIT "A" - ANNEXATION PLAT

FOR
ANNAPOLIS NECK, LLC

TAX MAP 57A, GRID 1, PARCELS 762, 765, 861-864, 867-868, AND 1405
 BAY RIDGE ROAD
 ANNAPOLIS, MARYLAND 21401
 2ND DISTRICT ANNE ARUNDEL COUNTY
 EXISTING ZONE C1 / PROPOSED ZONE B2